


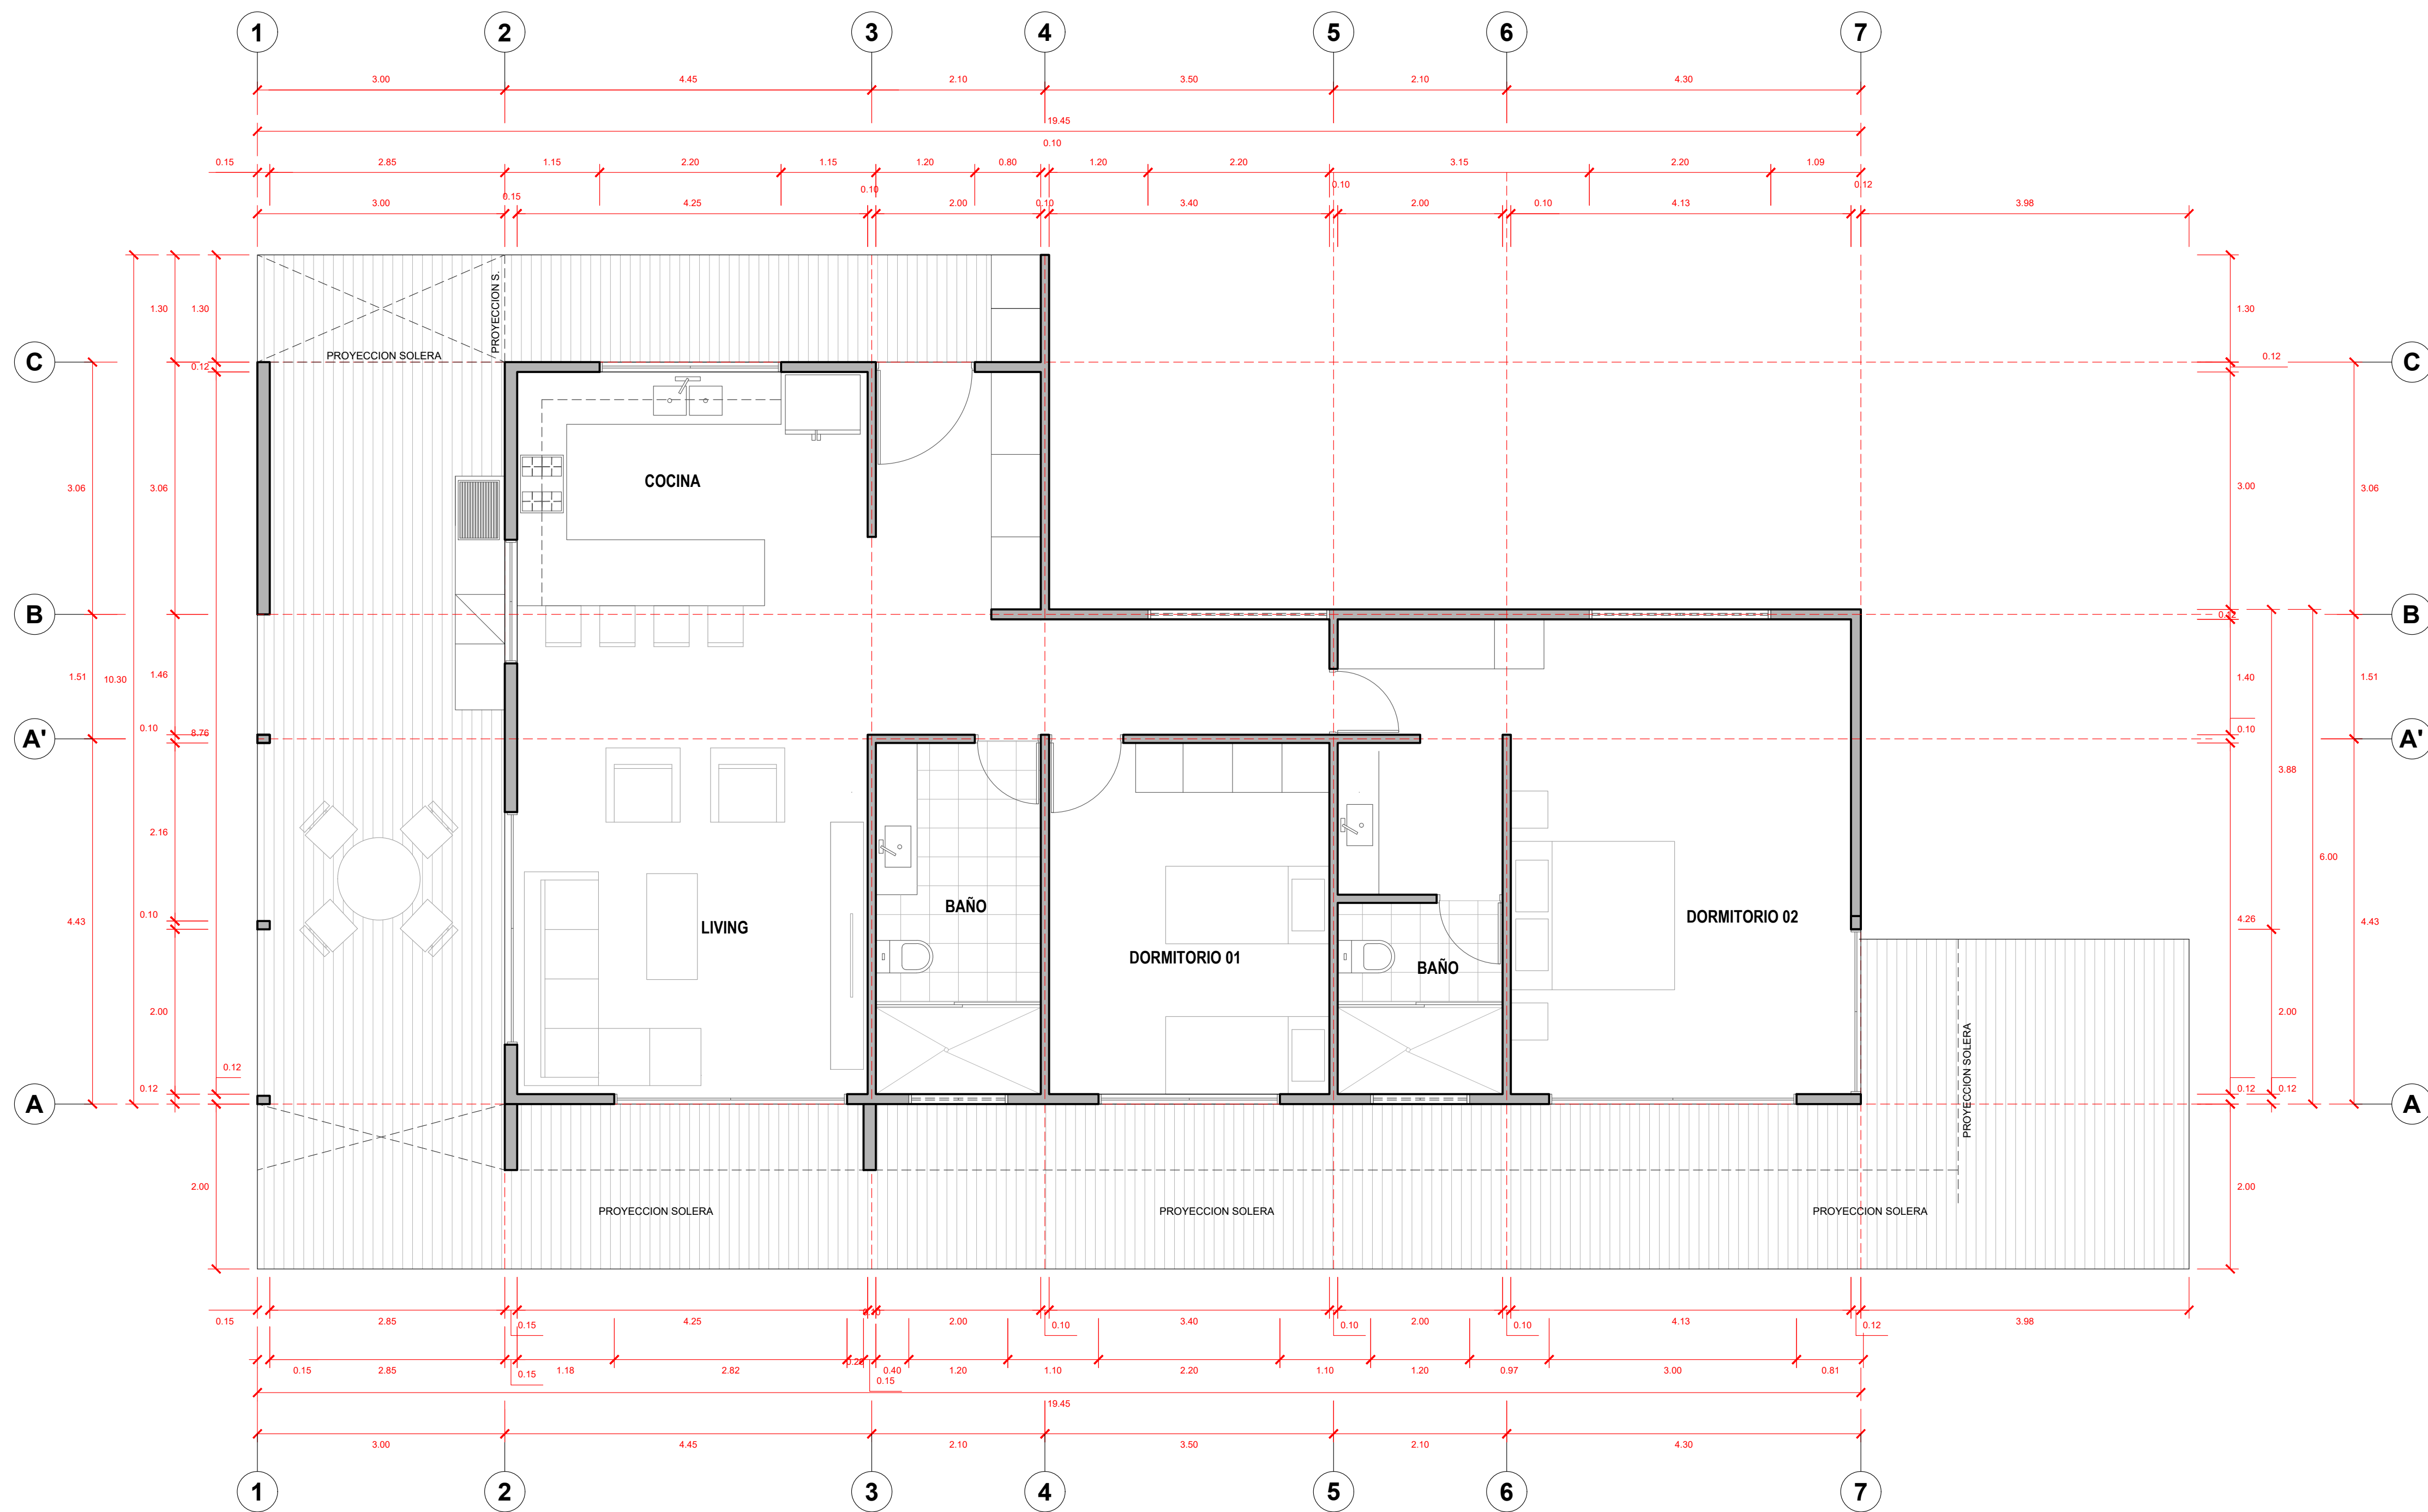

PLANTA
ESC: 1/50